


# Topologie - Proiectarea Retelelor

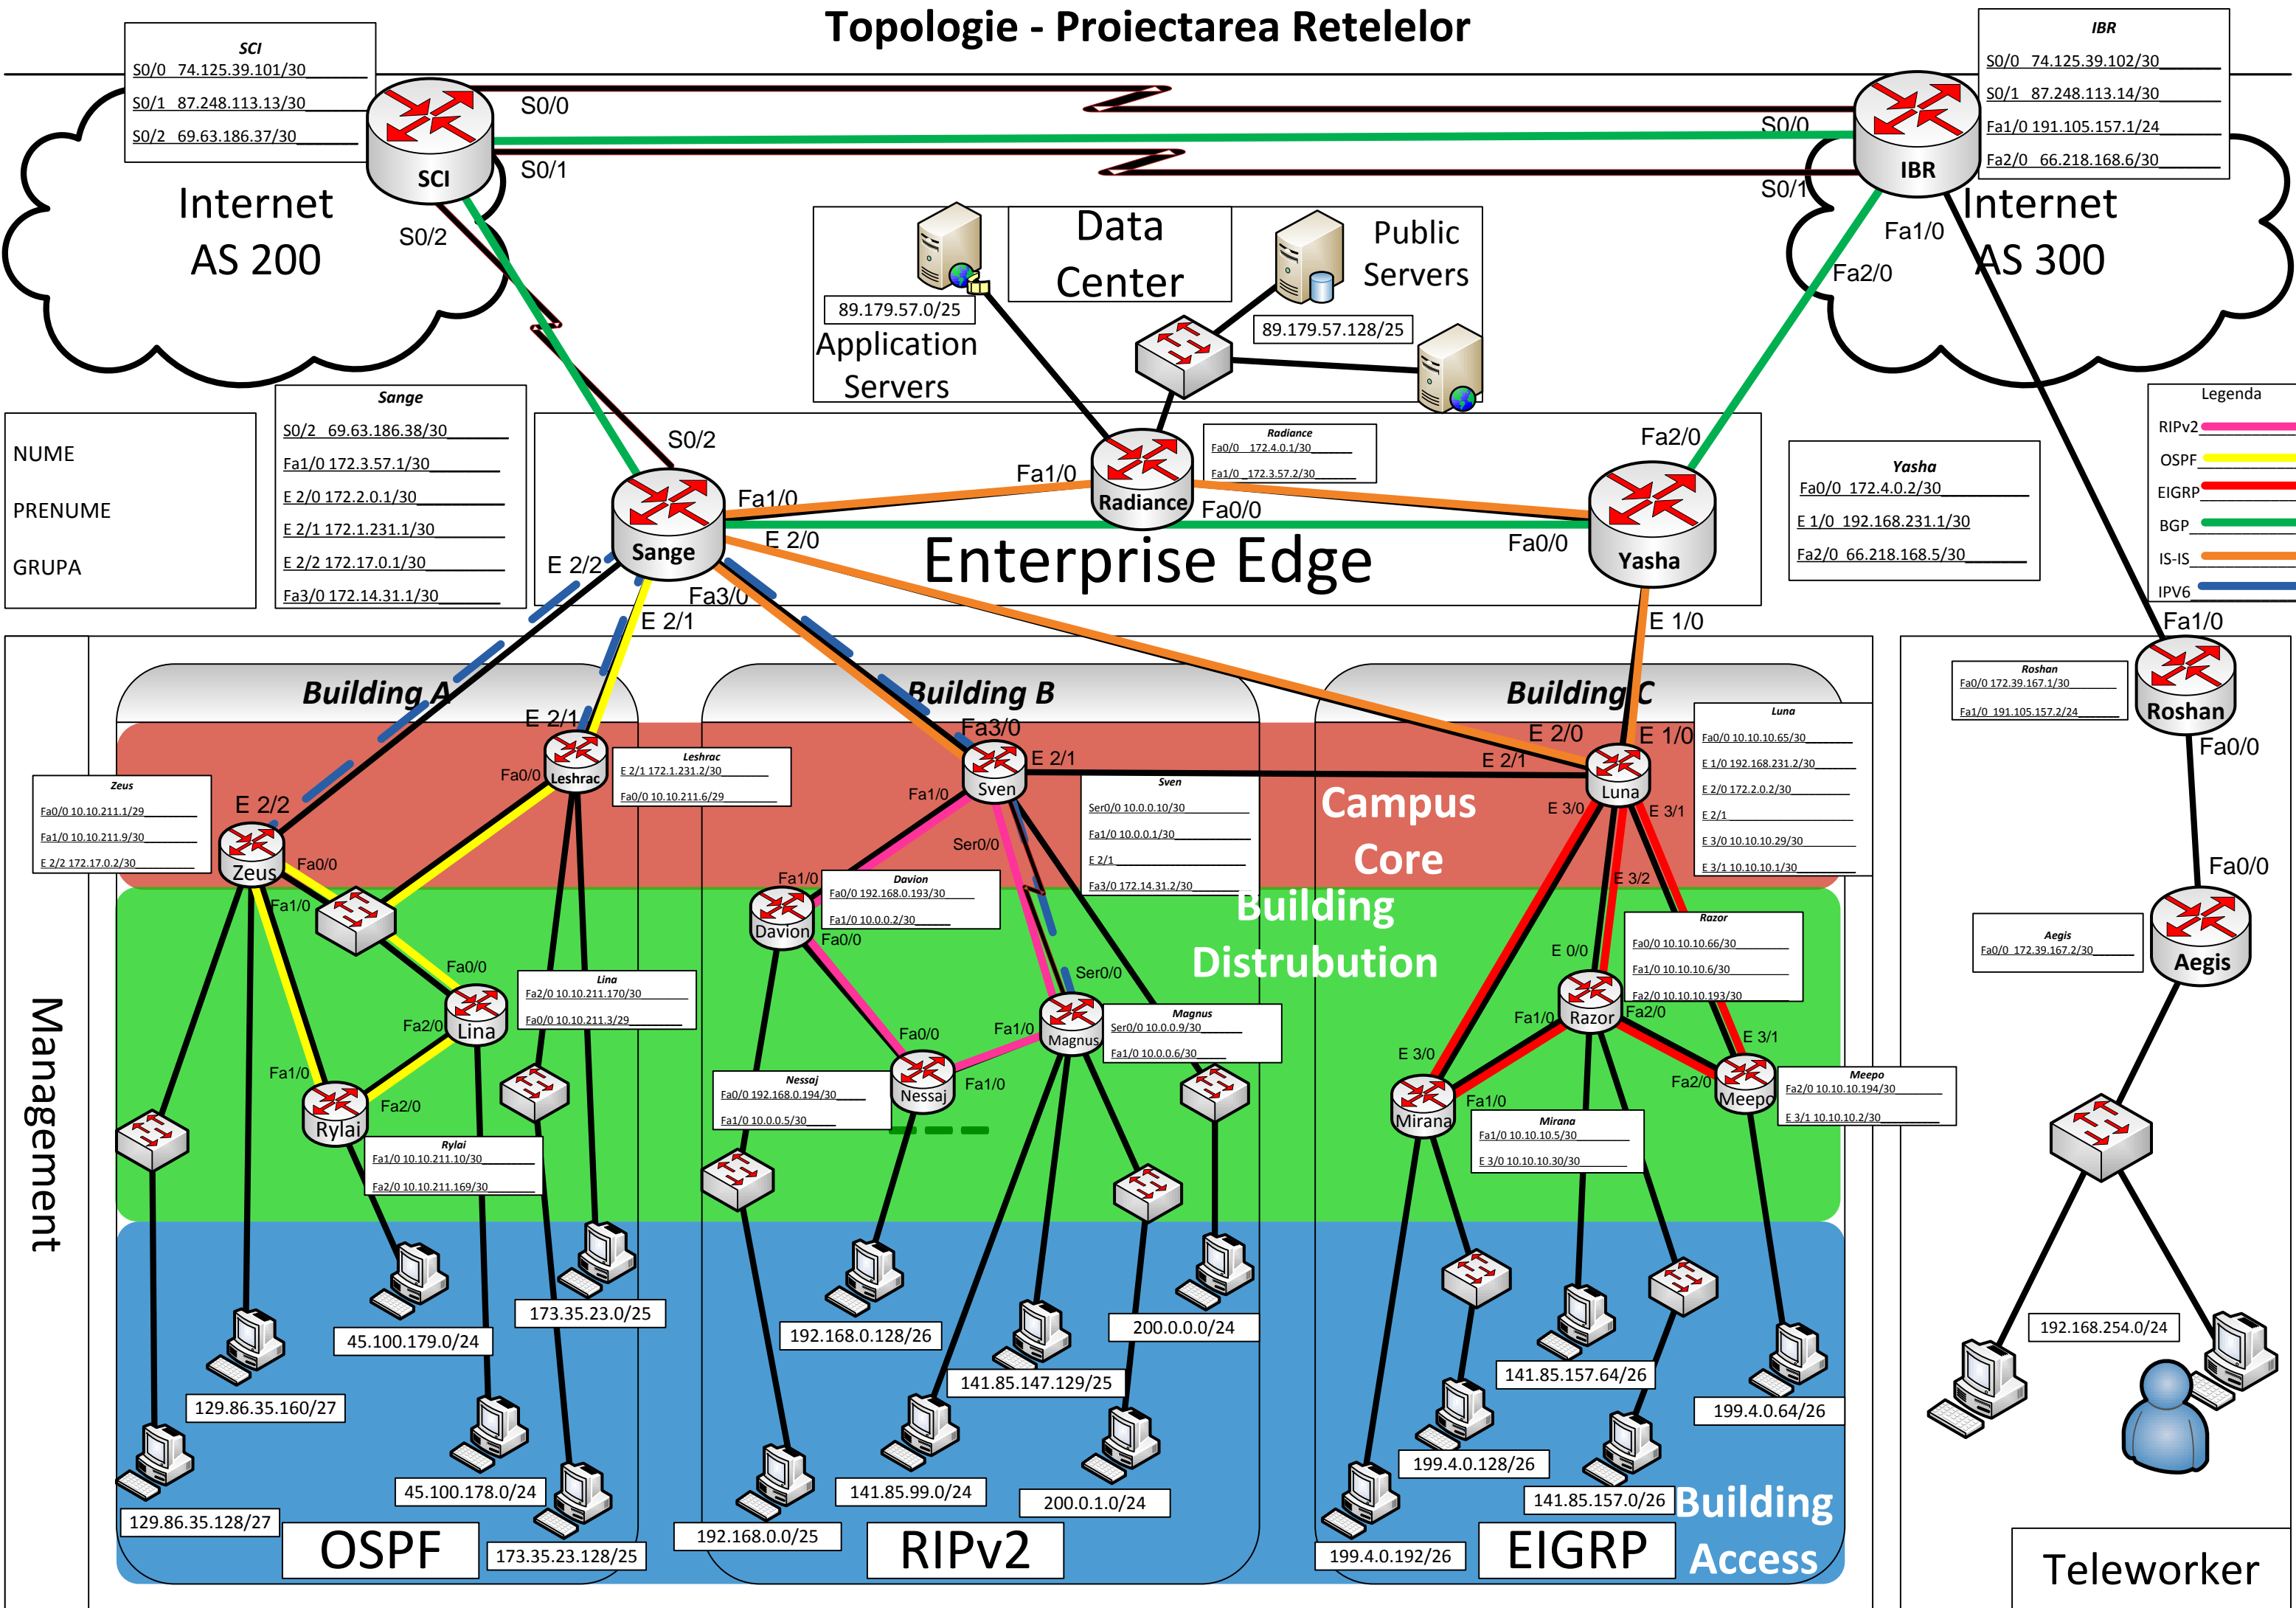

SCI	
S0/0	74.125.39.101/30
S0/1	87.248.113.13/30
S0/2	69.63.186.37/30

IBR	
S0/0	74.125.39.102/30
S0/1	87.248.113.14/30
Fa1/0	191.105.157.1/24
Fa2/0	66.218.168.6/30

Sange	
S0/2	69.63.186.38/30
Fa1/0	172.3.57.1/30
E 2/0	172.2.0.1/30
E 2/1	172.1.231.1/30
E 2/2	172.17.0.1/30
Fa3/0	172.14.31.1/30

Radiance	
Fa0/0	172.4.0.1/30
Fa1/0	172.3.57.2/30

Yasha	
Fa0/0	172.4.0.2/30
E 1/0	192.168.231.1/30
Fa2/0	66.218.168.5/30

Legenda	
RIPv2	Yellow
OSPF	Yellow
EIGRP	Red
BGP	Green
IS-IS	Orange
IPv6	Blue

NUME
PRENUME
GRUPA

Management

OSPF

RIPv2

EIGRP

Building Access

Teleworker