


Topologie - Proiectarea Rețelelor

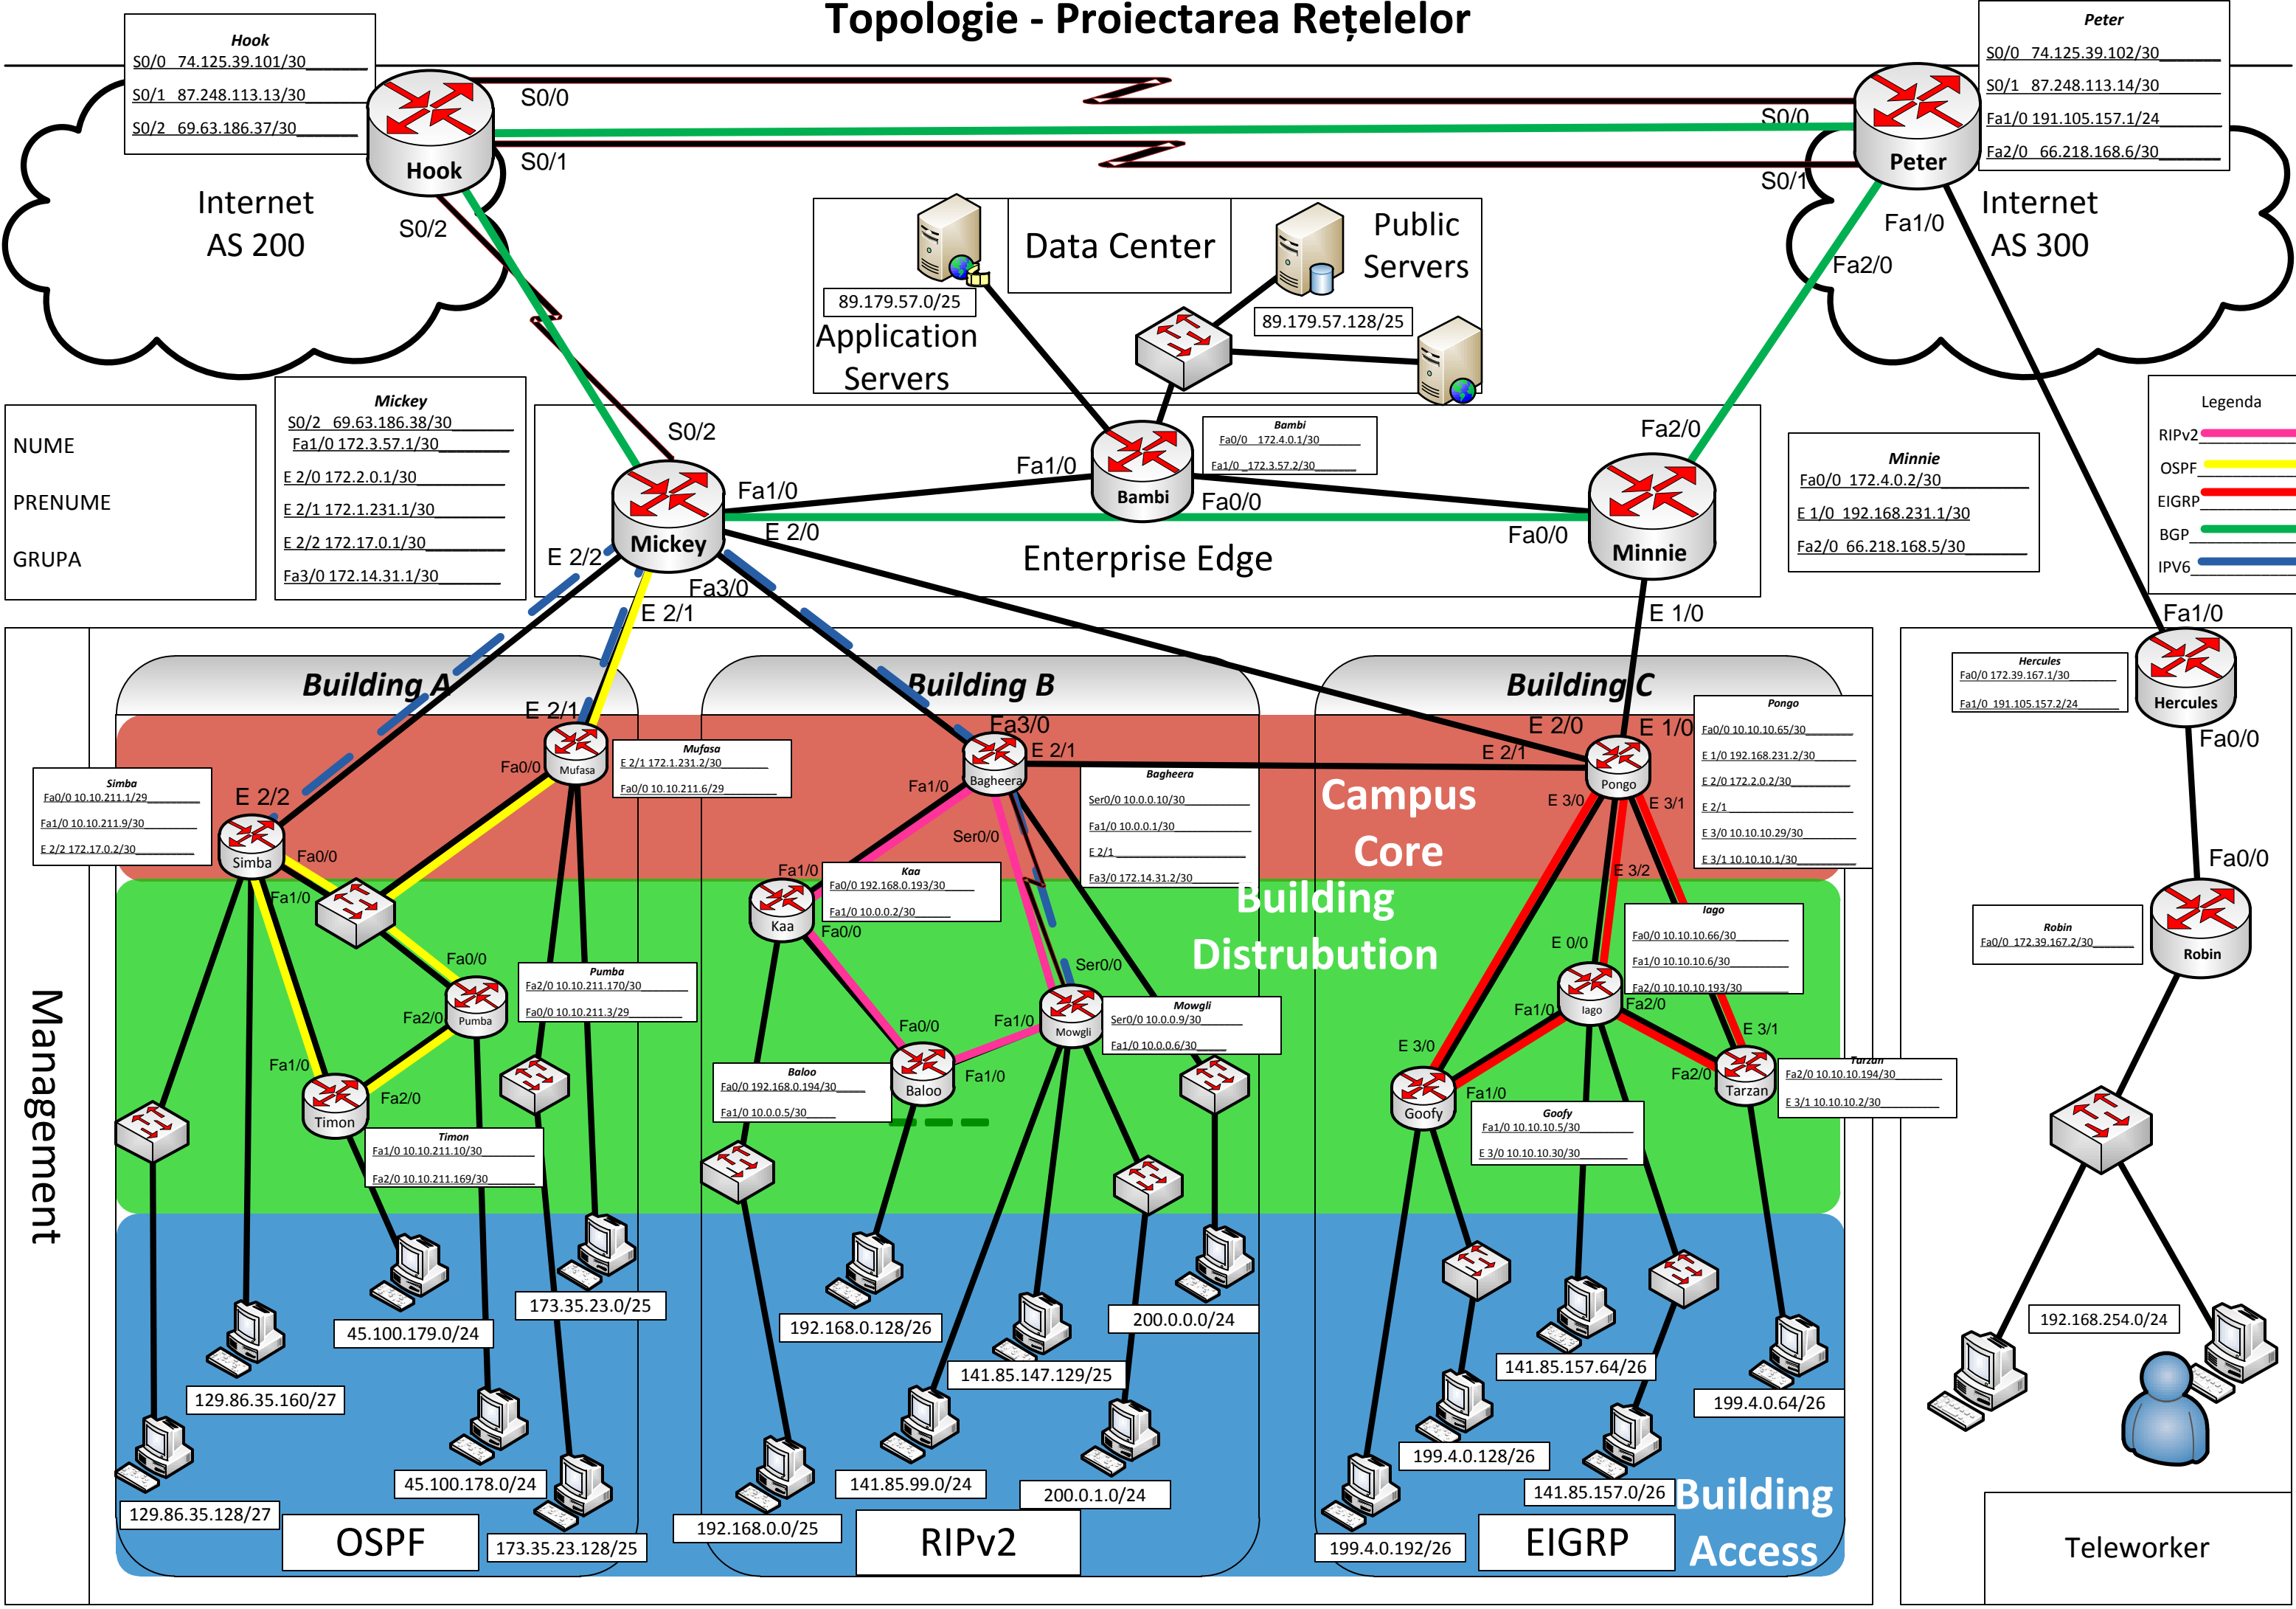

Hook

S0/0	74.125.39.101/30
S0/1	87.248.113.13/30
S0/2	69.63.186.37/30

Peter

S0/0	74.125.39.102/30
S0/1	87.248.113.14/30
Fa1/0	191.105.157.1/24
Fa2/0	66.218.168.6/30

Mickey

S0/2	69.63.186.38/30
Fa1/0	172.3.57.1/30
E 2/0	172.2.0.1/30
E 2/1	172.1.231.1/30
E 2/2	172.17.0.1/30
Fa3/0	172.14.31.1/30

Bambi

Fa0/0	172.4.0.1/30
Fa1/0	172.3.57.2/30

Minnie

Fa0/0	172.4.0.2/30
E 1/0	192.168.231.1/30
Fa2/0	66.218.168.5/30

Legenda

- RIPv2
- OSPF
- EIGRP
- BGP
- IPv6

Simba

Fa0/0	10.10.211.1/29
Fa1/0	10.10.211.9/30
E 2/2	172.17.0.2/30

Mufasa

E 2/1	172.1.231.2/30
Fa0/0	10.10.211.6/29

Bagheera

Ser0/0	10.0.0.10/30
Fa1/0	10.0.0.1/30
E 2/1	
Fa3/0	172.14.31.2/30

Pongo

Fa0/0	10.10.10.65/30
E 1/0	192.168.231.2/30
E 2/0	172.2.0.2/30
E 2/1	
E 3/0	10.10.10.29/30
E 3/1	10.10.10.1/30

Management

OSPF

RIPv2

EIGRP

Building Access

Teleworker